



north ELEVATION

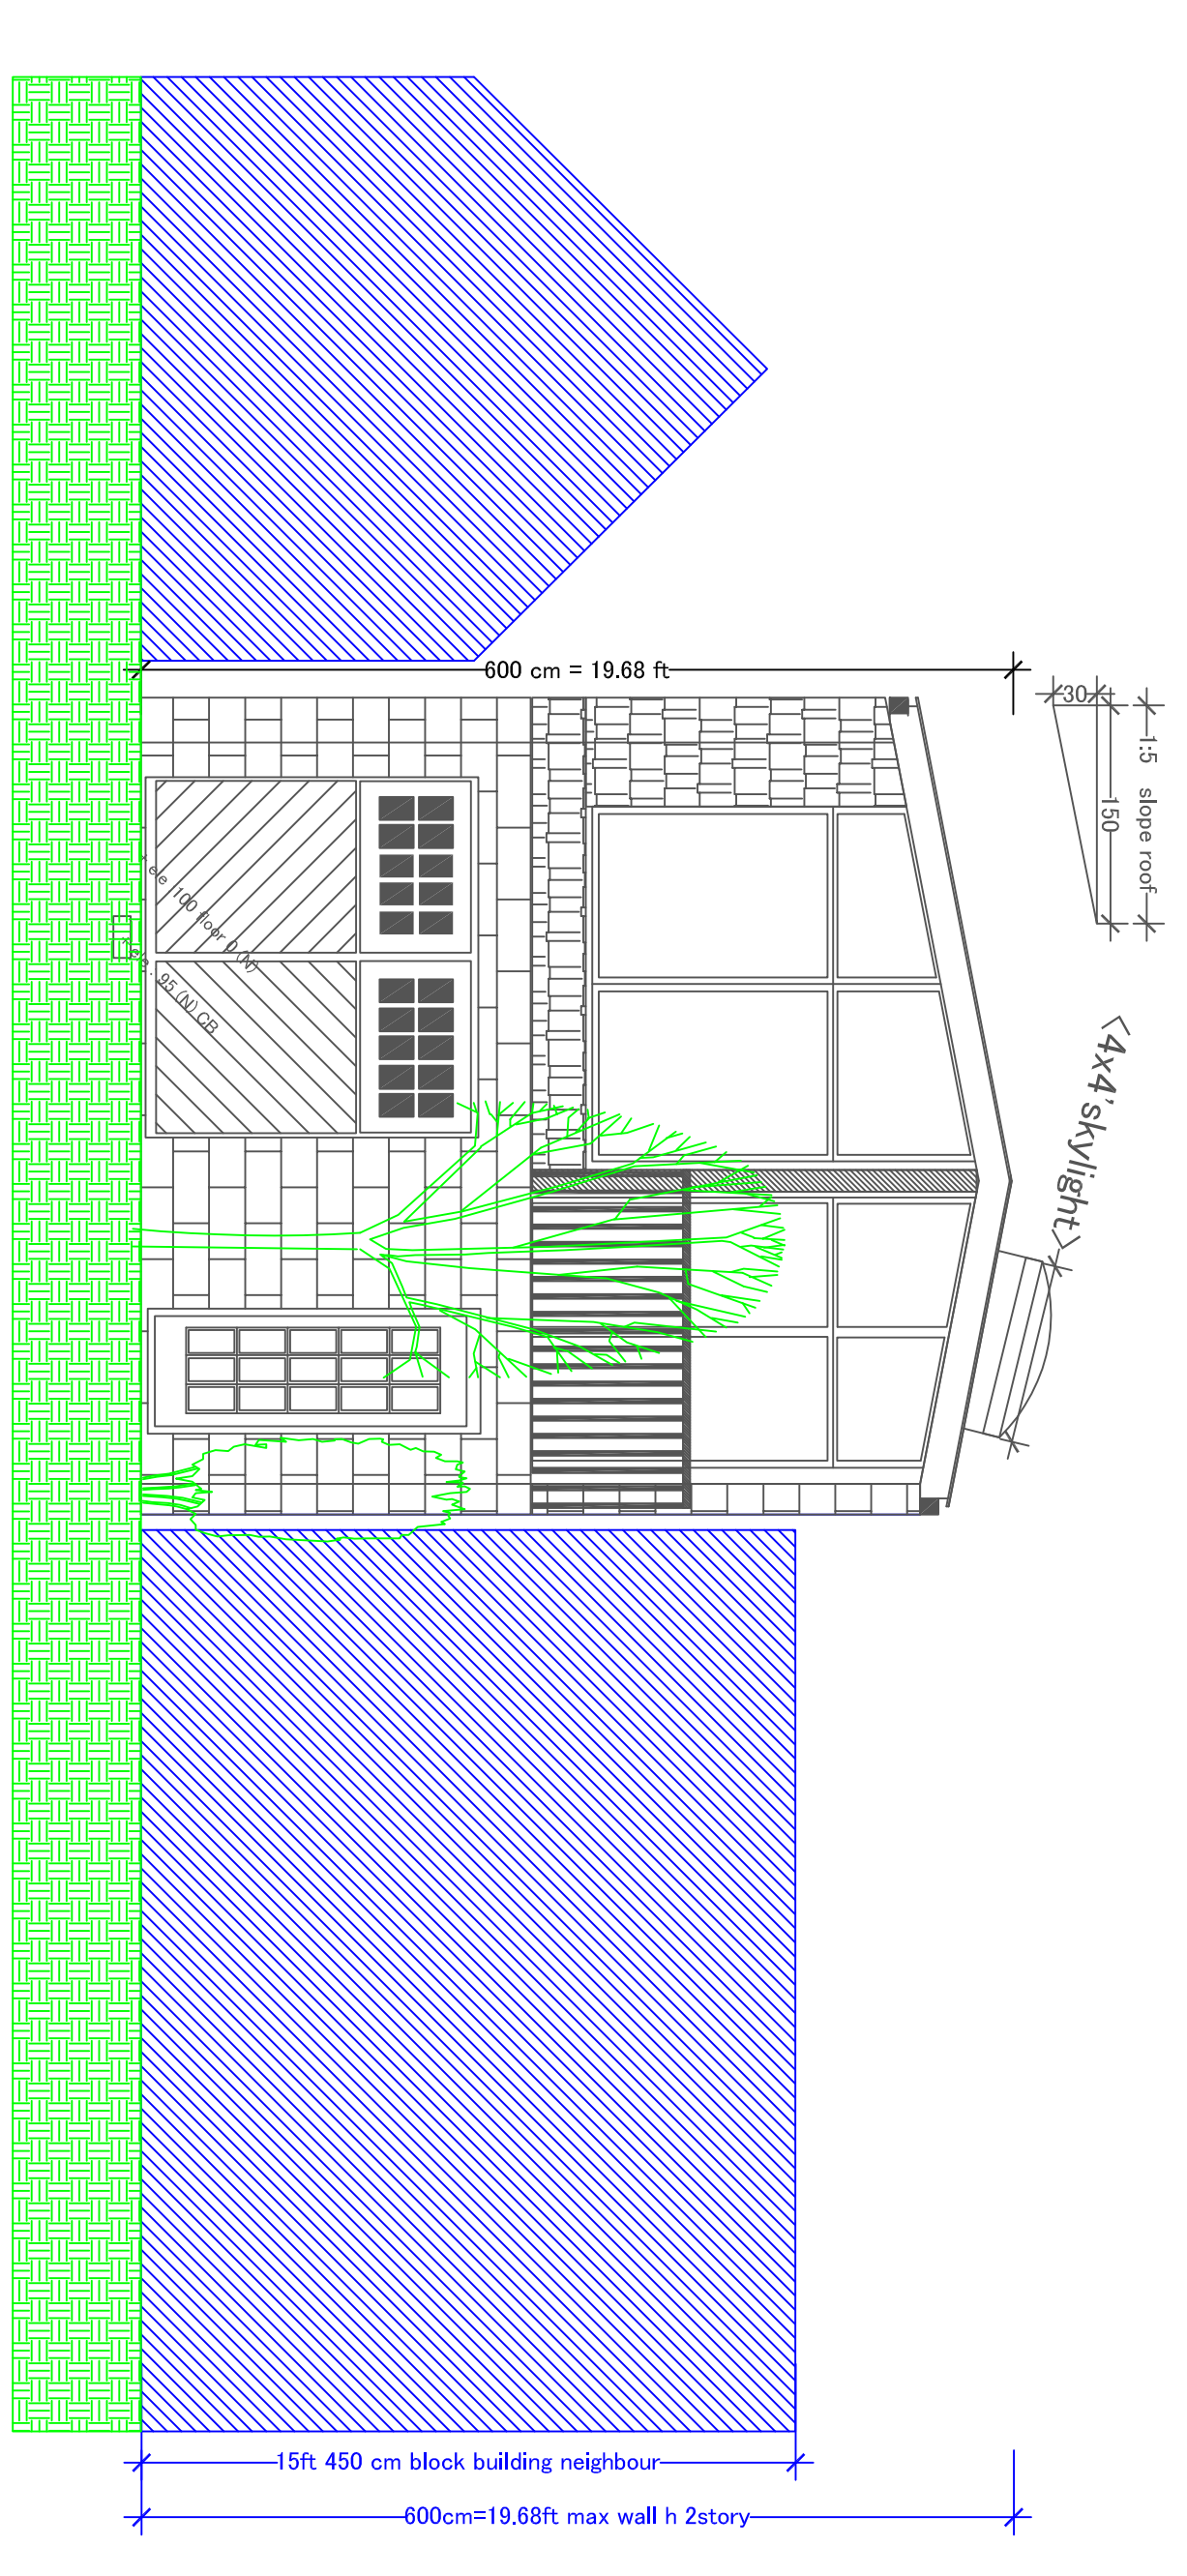

west ELEVATION

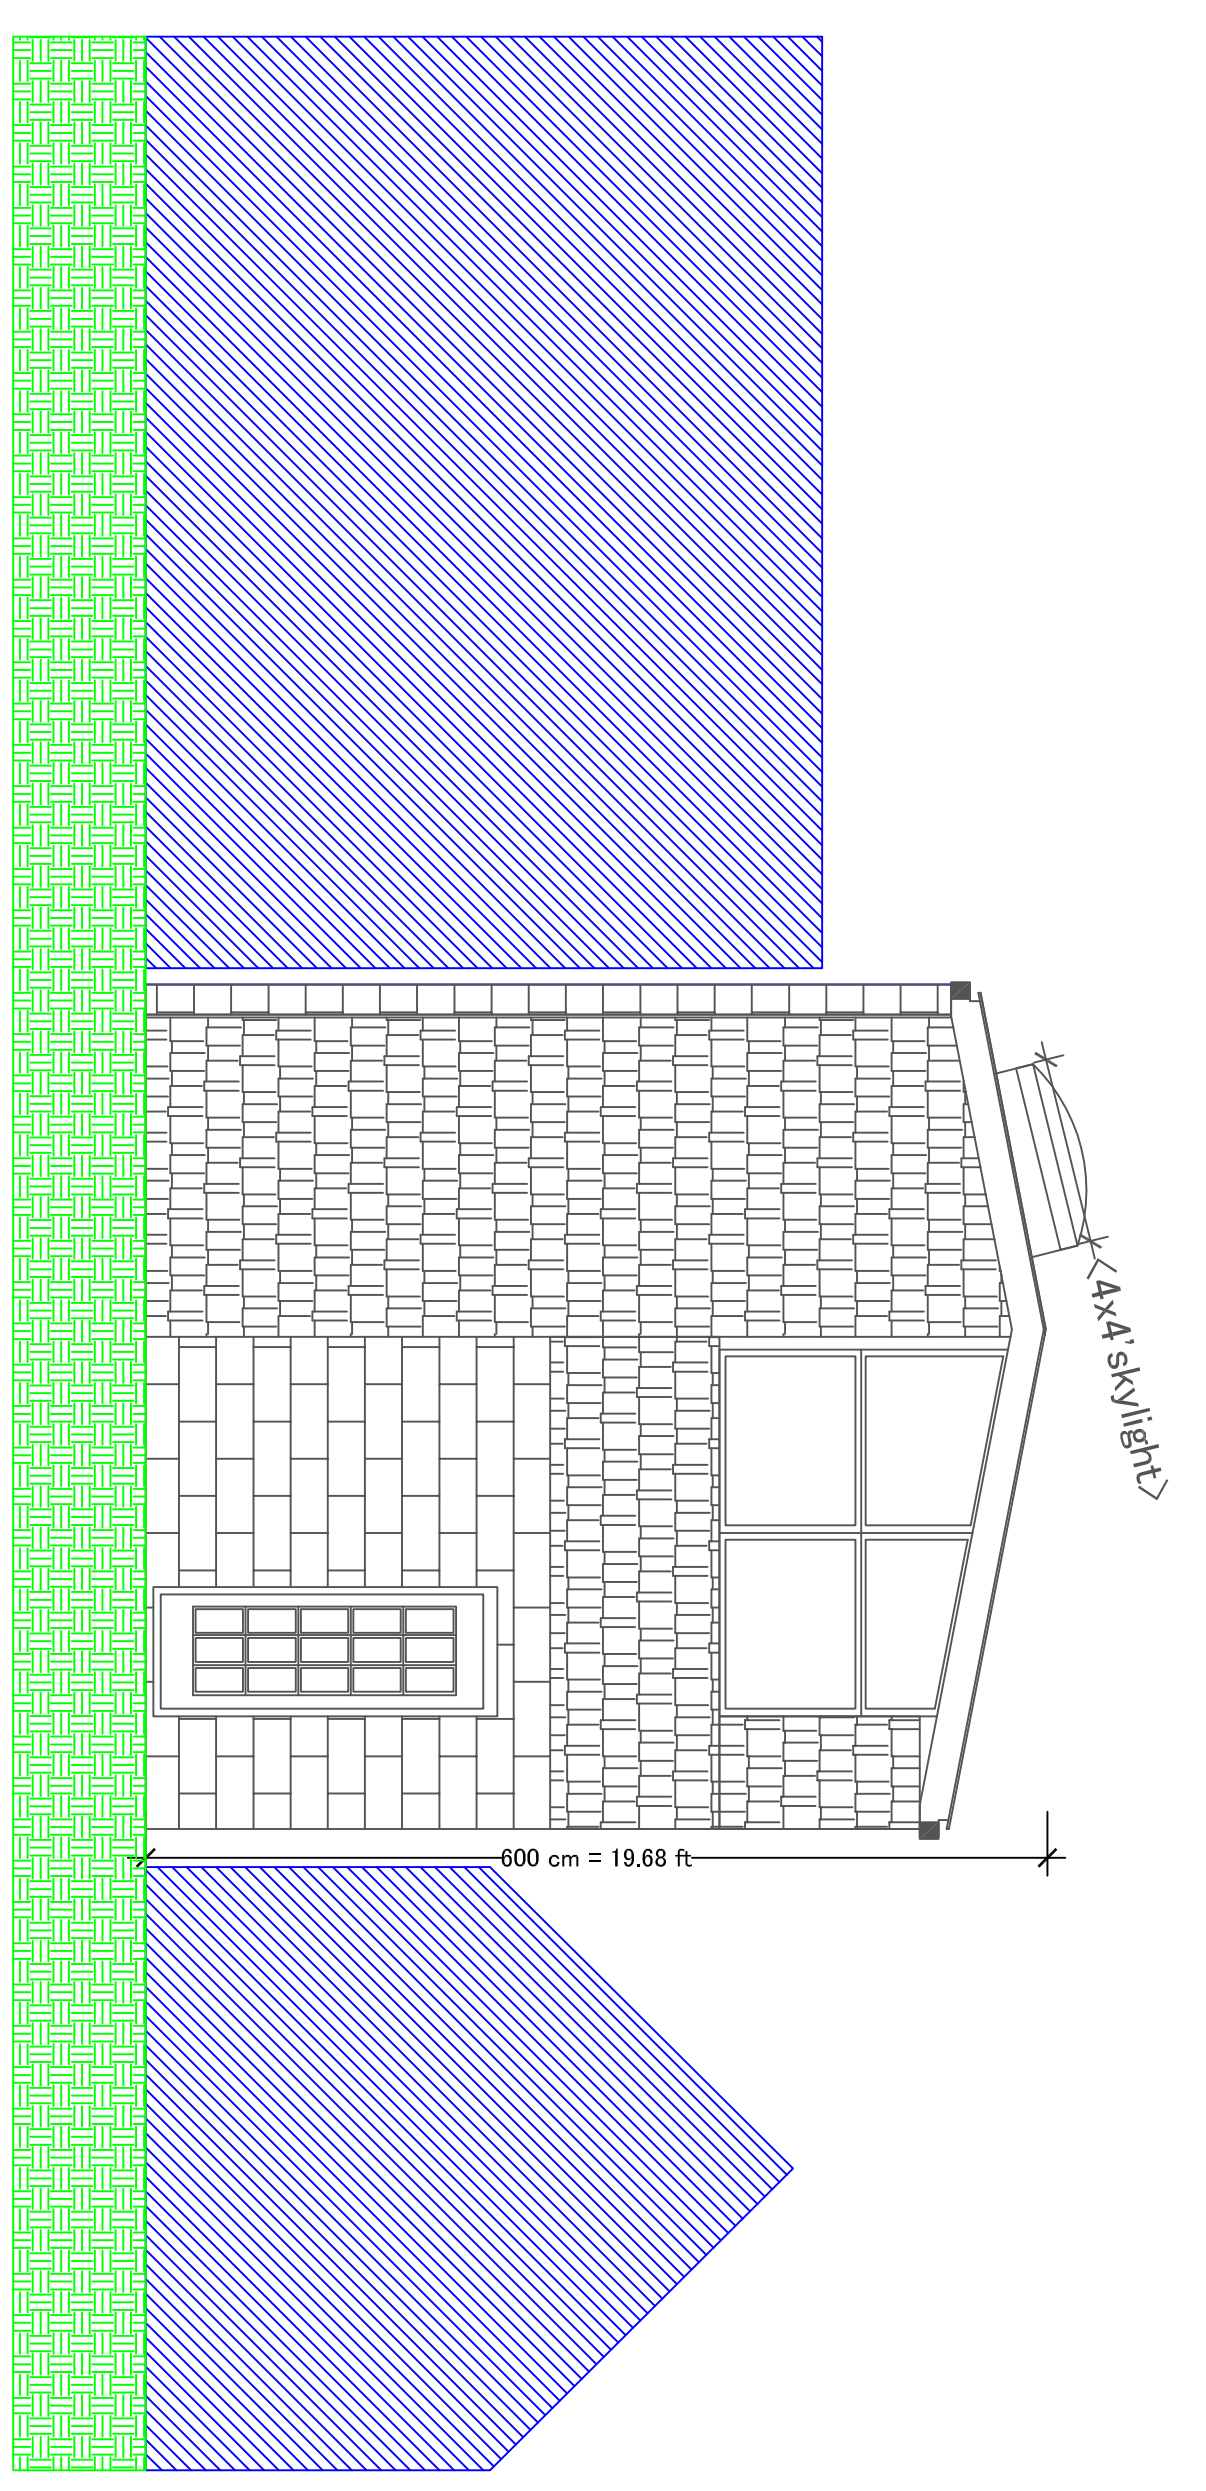

east ELEVATION

Legal Description  
 570 Cranford Street  
 part of Lot 20 & 19  
 Plan S71  
 Roll # 13-04-044-120-04700-0000  
 City of Toronto

Date : 26 March 2019  
 DRW BY *gg*  
 SCALE 1:50

1m 2m  
 1/100 [3'-3 1/2"]

GERRIT GOSKER DESIGN  
 1259 Pembroke Street  
 VICTORIA BC V8T 1J6  
 250 744 9988  
 gerritgosker@hotmail.com

elevations